


**General Notes**

This plot represents the full general purpose light hang for the RCAH Auditorium of Michigan State University. This plot is the "House Hang" and must be restored unless arrangements have been made in advance. All instruments to be lamped HPL 575w 115v. Dimensions given C-clamp to C-clamp or CL to C-clamp. ALL lighting instruments MUST be Safety Chained. Any Designer working with the rep plot must check with the Theatre Production Manager or Lighting Director regarding any desired changes to the patch, color, or focus. This drawing represents visual concepts and construction suggestions only. The designer is unqualified to determine the structural or electrical appropriateness of these designs and will not assume responsibility for improper engineering, construction, handling, or use. All work must comply with the most stringent appropriate federal and local fire safety and electrical codes.


**Instrument Key**

	Source 4 19°
	Source 4 26°
	Source 4 36°
	Source 4 50°
	Source 4 90°
	Source 4 PAR VNSP
	Source 4 PAR NSP
	Source 4 PAR MFL
	Source 4 PAR WFL
	Source 4 PARnel

**Scale Bar**

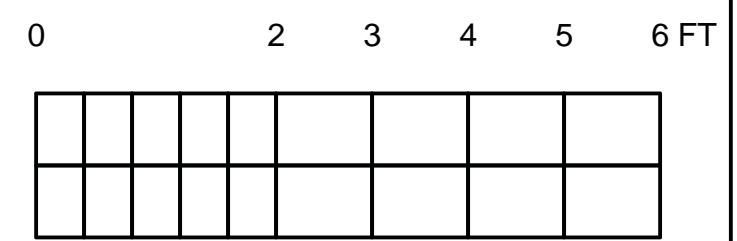

**Symbol Key**

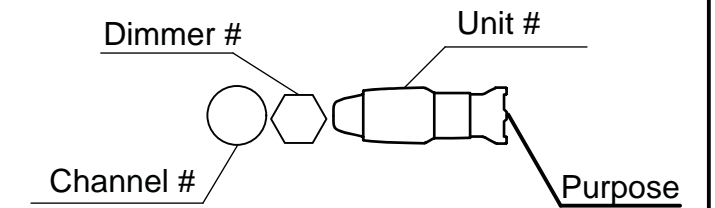

**Repertory Light Plot**

<b>RCAH Auditorium</b>	
Michigan State University, East Lansing, Michigan	
Technical Director: Justin Miller	<b>LIGHT PLOT PLATE</b> 1 OF 1
Designed By: PJ Veltri	
Drawn By: PJ Veltri	
CK:	
<b>SCALE: 1/4" = 1'</b>	Feb 28, 2010
RCAH REP March_2010.vwx	