


General Notes

1. This plot represents the light hang for The Annual Festival for Region III of the Kennedy Center American College Theatre Festival for 2011 in the Fairchild Theatre at The Auditorium Building located on the campus of Michigan State University in Lansing, Michigan.
2. Final Instrument Placement TBD by Lighting Designer in Space
3. All lighting instruments hung on 18" centers unless otherwise noted.
4. All instruments to be hung within 3" of designer's placement
5. Any instruments with a shared channel may be "two-fered" or Three-fered at Master Electrician's discretion.
6. Spacing is Critical
7. Check all critical site measurements
8. All Instruments to be lamped at HPL 575w 115v
9. Dimensions given C-Clamp to C-Clamp or Center Line to C-Clamp
10. All lighting instruments MUST be safety chained
11. This drawing represents visual concepts and construction suggestions only. The designer is unqualified to determine the structural or electrical appropriateness of these designs and will not assume responsibility for improper engineering, construction, handling, or use. All work must comply with the most stringent appropriate federal and local fire safety and electrical codes.
12. Units designated with purpose "Spare" are re-focusable specials.
13. In addition to the lighting instruments shown, each Lighting Position has 2 open Utility circuits with a NEMA 5-15 receptacle.
14. The house lighting console is an Electric Theatre Controls Expression 2x with 800 channels. The house dimming system is Electronic Theatre Controls Sensor Dimmers with CEM+ control modules.

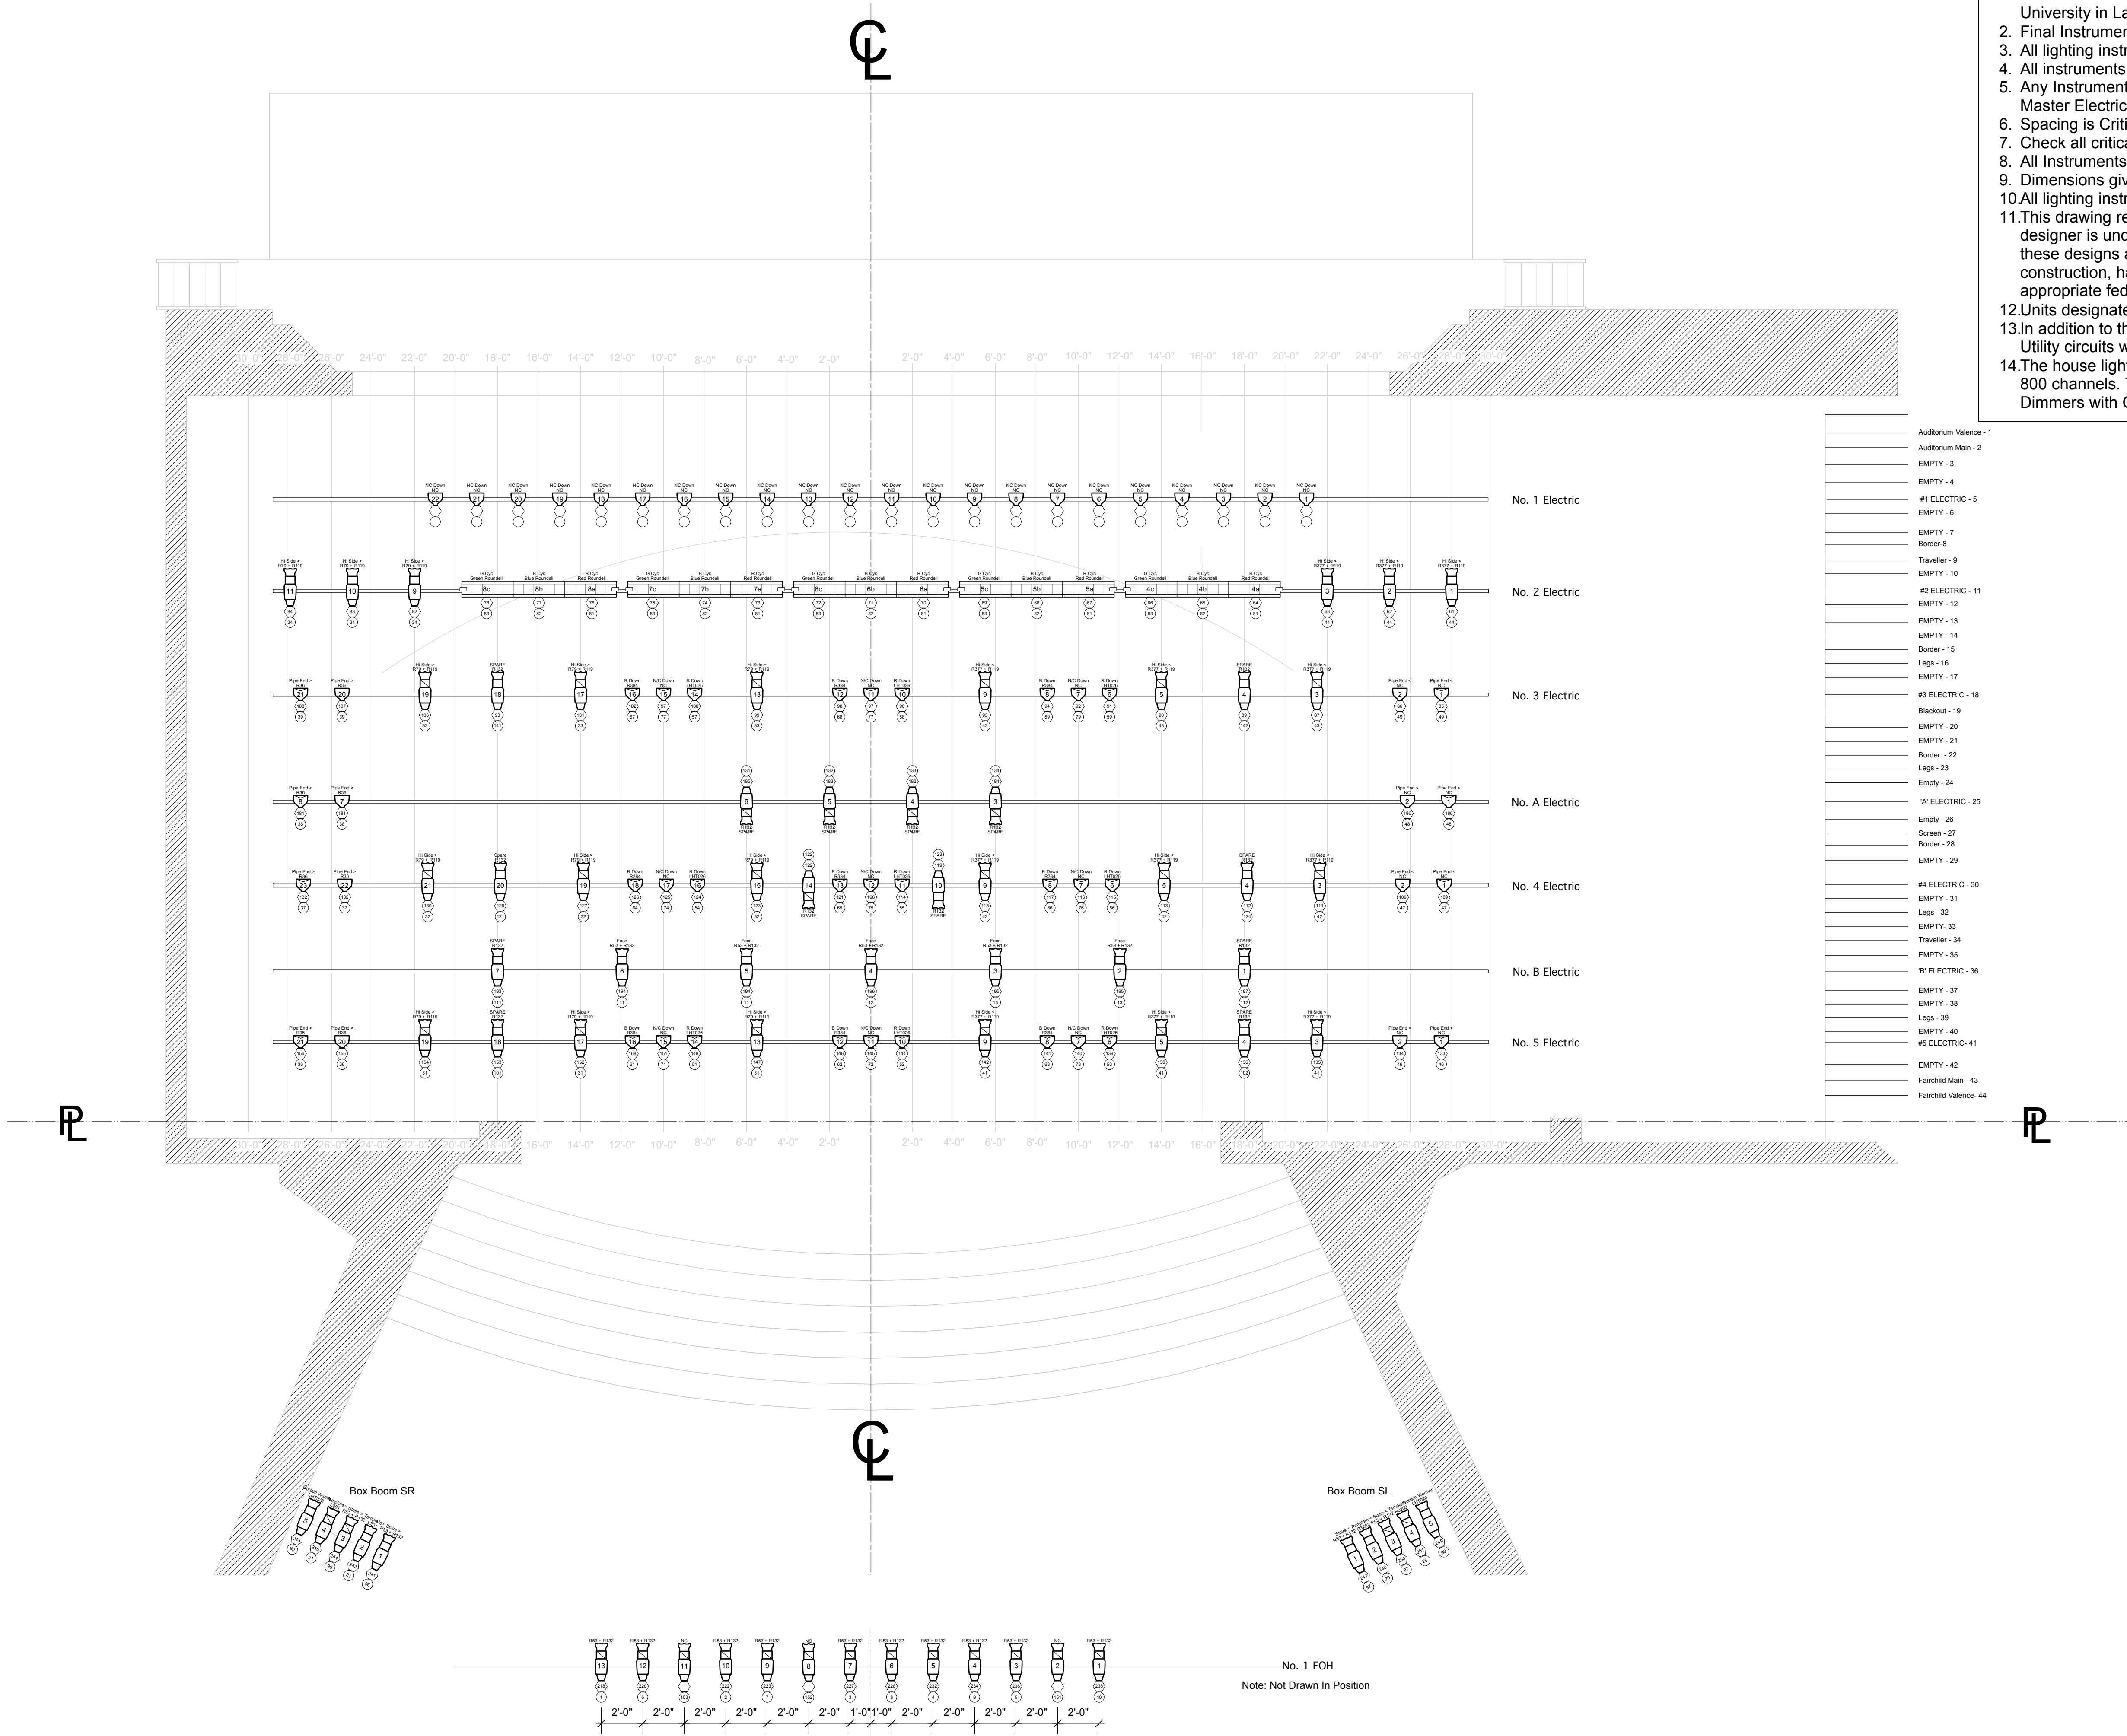


- Auditorium Valence - 1
- Auditorium Main - 2
- EMPTY - 3
- EMPTY - 4
- #1 ELECTRIC - 5
- EMPTY - 6
- EMPTY - 7
- Border - 8
- Traveler - 9
- EMPTY - 10
- #2 ELECTRIC - 11
- EMPTY - 12
- EMPTY - 13
- EMPTY - 14
- Border - 15
- Legs - 16
- EMPTY - 17
- #3 ELECTRIC - 18
- Blackout - 19
- EMPTY - 20
- EMPTY - 21
- Border - 22
- Legs - 23
- Empty - 24
- 'A' ELECTRIC - 25
- Empty - 26
- Screen - 27
- Border - 28
- EMPTY - 29
- #4 ELECTRIC - 30
- EMPTY - 31
- Legs - 32
- EMPTY - 33
- Traveler - 34
- EMPTY - 35
- 'B' ELECTRIC - 36
- EMPTY - 37
- EMPTY - 38
- Legs - 39
- EMPTY - 40
- #5 ELECTRIC - 41
- EMPTY - 42
- Fairchild Main - 43
- Fairchild Valence - 44

Instruments


- Source 4 10deg
- Source 4 26deg
- Source 4 36deg
- S4 PAR WFL
- S4 PAR MFL
- Altman R40 Strip

Legend

- Purpose Color
- Unit Number
- Dimmer Channel

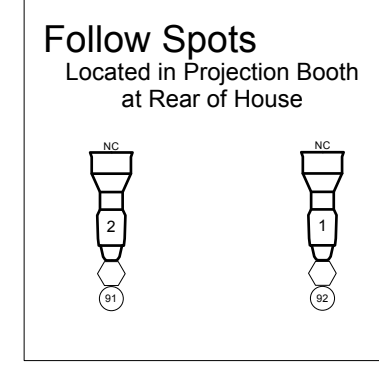

Scale Bar

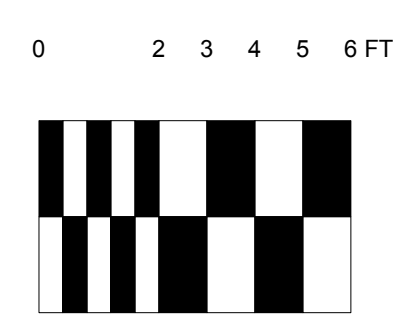

Michigan State University
Department of Theatre
113 Auditorium East Lansing, MI 48823
(517)-355-6690

KCACTF Region III
Festival 2011

REPERTORY LIGHT PLOT

Fairchild Theatre

LIGHTING DESIGN: PJ Veltri

VERSION
12.8.1

PLATE
1
OF 1

SCALE: 1/4" = 1'-0"

DATE: 12/8/2010

Draft: PJV